


*Lains
Antareeksh*



Jains Antareeksh

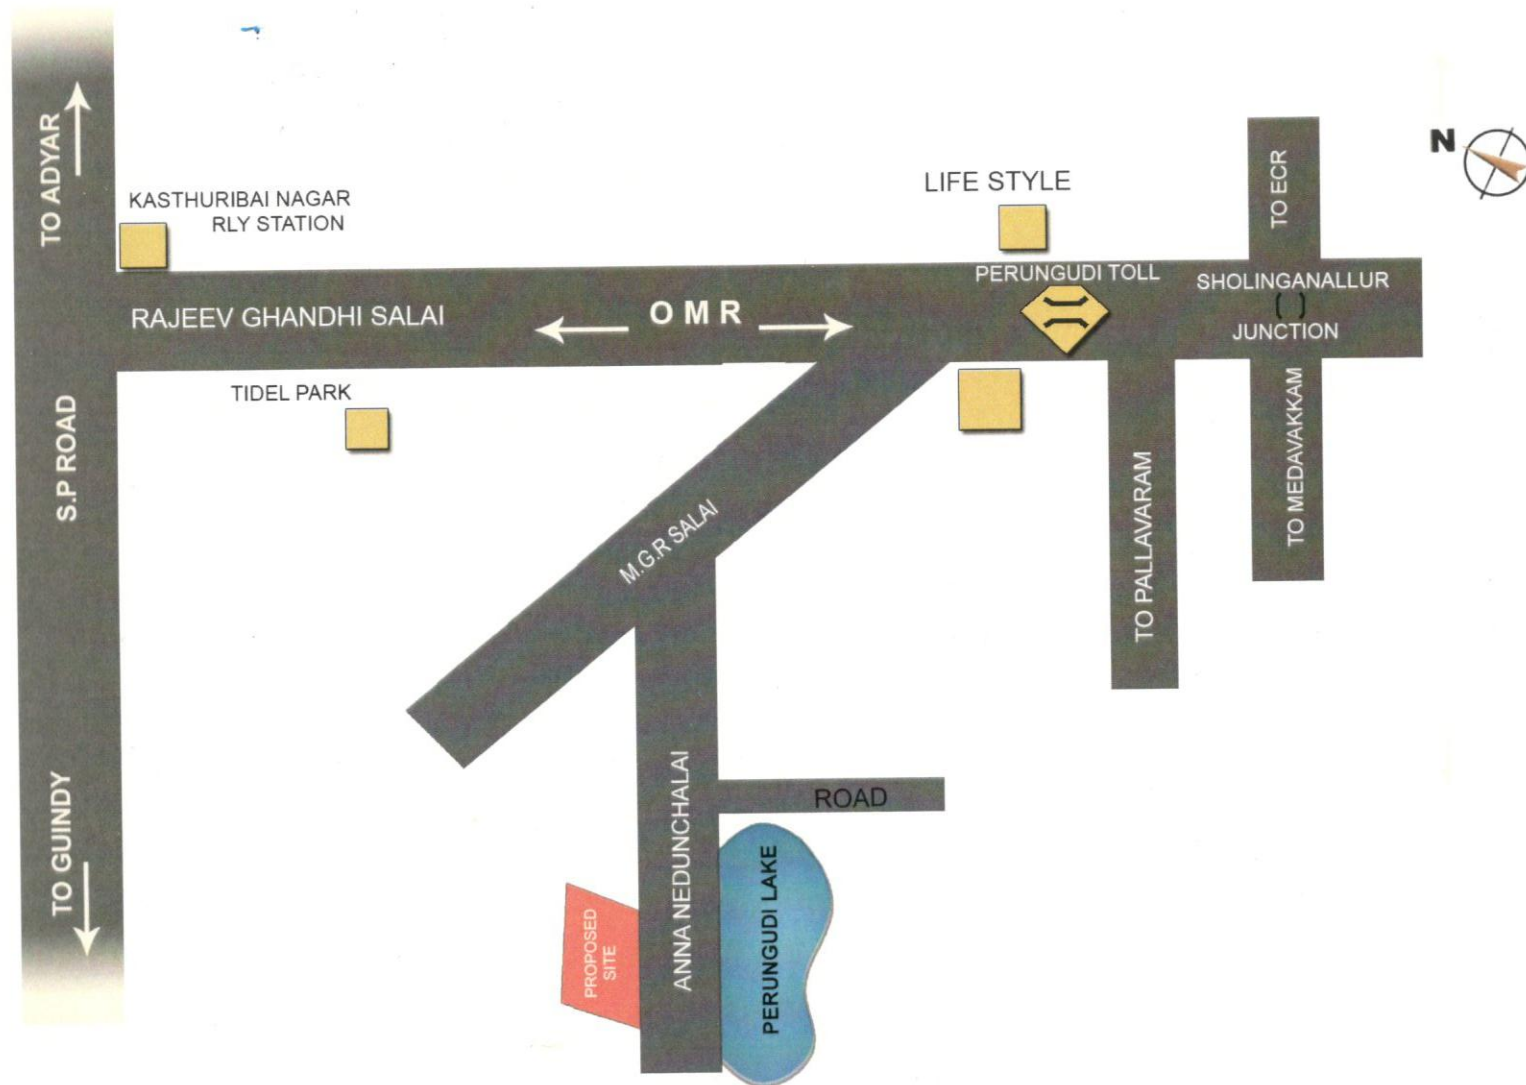

KEY PLAN
(NOT TO SCALE)

AMENITIES

1. CLUB HOUSE

Gym
Spa
Jacuzzi
Steam (Ladies & Gents)
Multipurpose Hall
Indoor games
(Carrom, Chess, Billiards &
Table Tennis)

2. PARTY LAWN

3. SWIMMING POOL ALONG WITH
TODDLER POOL

4. CHILDREN'S PLAY AREA

5. TENNIS / BADMINTON COURT

6. CRICKET NET PRACTICE


7. BASKET BALL COURT

8. AMPHI THEATRE

9. JOGGING TRACK

10. THEME GARDEN

11. YOGA/MEDITATION AREA

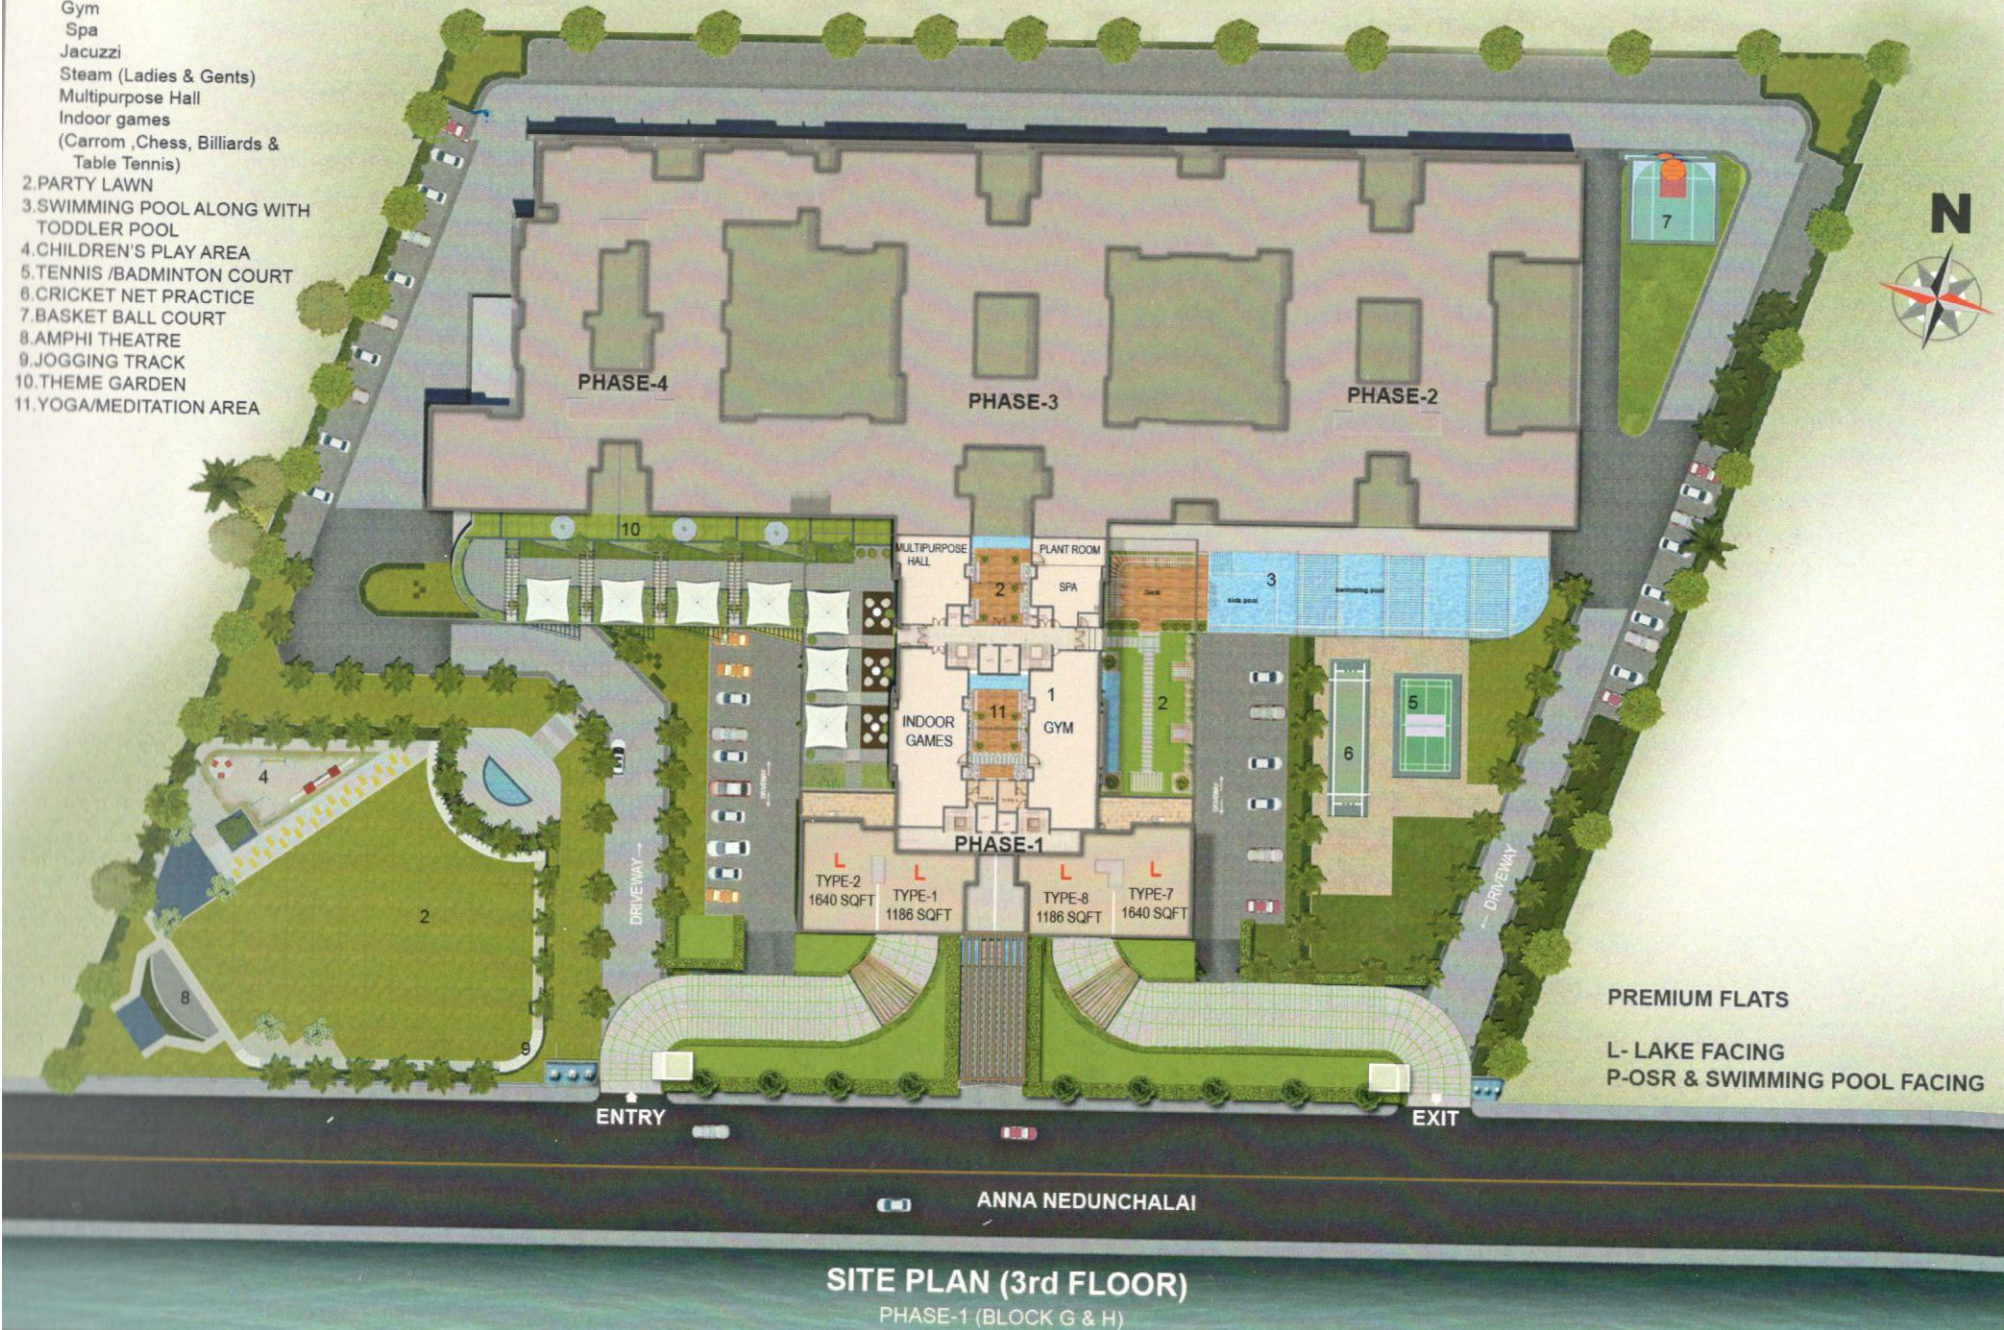Jains Antareeksh



THIRD FLOOR PLAN



SITE PLAN

TYPE NOS	CARPET AREA	SALEABLE AREA	PVT TERR. AREA
1	819	1186	296
2	1156	1640	430
3	-	-	-
4	93	128	-
5	117	158	-
6	-	-	-
7	1157	1640	430
8	819	1186	296
9	734	1061	-
10	732	1049	-
11	732	1049	-
12	734	1061	-
13	-	-	-
14	-	-	-

Jains Antareeksh

**PART-4
BLOCK-G & H
THIRD FLOOR PLAN**

Architect

Dimensions
COMPLETE ARCHITECTURAL SOLUTIONS
NO.187 Habibullah Road,
T.Nagar, Chennai-17
Ph -64598081
info@dimensions2000.com, dimensions2011@gmail.com

PLAN SUBJECT TO CHANGE



TYPE- 1 & 8



TYPE NO-1 TYPE NO-8

TYPE NOS	CARPET AREA	SALEABLE AREA	PVT TERR AREA
1	819	1186	296
8	819	1186	296

- 01. LIV./DIN. 10'0" x 25'8"
- 02. BALCONY 10'0" x 5'0"
- 03. BED-1 11'5" x 14'2"
- 04. TOILET 8'6" x 5'2"
- 05. BED -2 10'6" x 13'10"
- 06. KITCHEN 10'8" x 9'6"
- 07. UTILITY 3'7" x 9'4"
- 08. C. TOILET 7'2" x 5'0"
- 09. TERRACE

Jains Antareeksh

3RD FLOOR PLAN


Architect

Dimensions
 COMPLETE ARCHITECTURAL SOLUTIONS
 NO.187 Habibullah Road,
 T.Nagar, Chennai-17
 Ph -64598081
 info@dimensions2000.com, dimensions2011@gmail.com

PLAN SUBJECT TO CHANGE



TYPE-2 & 7

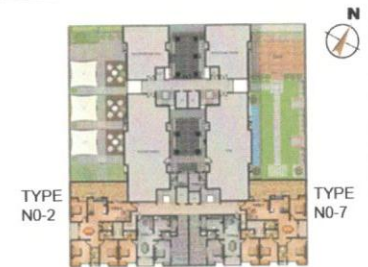

TYPE NOS	CARPET AREA	SALEABLE AREA	PVT TERR. AREA
2	1156	1640	430
7	1157	1640	430

01.FOYER	3'8"	x	5'0"
02. LIVING	14'2"	x	11'10"
03. DINING	12'2"	x	10'6"
04. BALCONY	5'0"	x	10'6"
05. BED-1	12'2"	x	14'4"
06. TOILET	5'0"	x	9'2"
07. BED -2	11'5"	x	14'4"
08.TOILET	8'2"	x	5'2"
09.BED-3	10'6"	x	12'8"
10.KITCHEN	8'4"	x	10'2"
11.UTILITY	3'4"	x	10'2"
12.C.TOILET	8'2"	x	5'2"
13.TERRACE			

Jains Antareeksh

THIRD FLOOR PLAN

Architect

Dimensions
 COMPLETE ARCHITECTURAL SOLUTIONS
 NO.187 Habibullah Road,
 T.Nagar, Chennai-17
 Ph -64598081
 info@dimensions2000.com, dimensions2011@gmail.com

PLAN SUBJECT TO CHANGE

Jains Antareeksh



ANNA MEDUNCHALAI

SITE PLAN (4th TO 18th FLOOR)

PHASE-1 (BLOCK G & H)

PLAN SUBJECT TO CHANGE



SITE PLAN

TYPE NOS	CARPET AREA	SALEABLE AREA	PVT TERR. AREA
1	819	1186	-
2	1156	1641	-
3	732	1048	-
4	93	128	-
5	117	158	-
6	732	1048	-
7	1156	1641	-
8	819	1186	-
9	734	1061	-
10	732	1049	-
11	732	1049	-
12	734	1061	-
13	-	-	-
14	-	-	-

Jains Antareeksh

**PART-4
BLOCK-G & H
TYPICAL FLOOR PLAN
(4th TO 18 th)**

Architect



Dimensions

COMPLETE ARCHITECTURAL SOLUTIONS


NO.187 Habibullah Road,

T.Nagar, Chennai-17

Ph -64598081


info@dimensions2000.com, dimensions2011@gmail.com

PLAN SUBJECT TO CHANGE

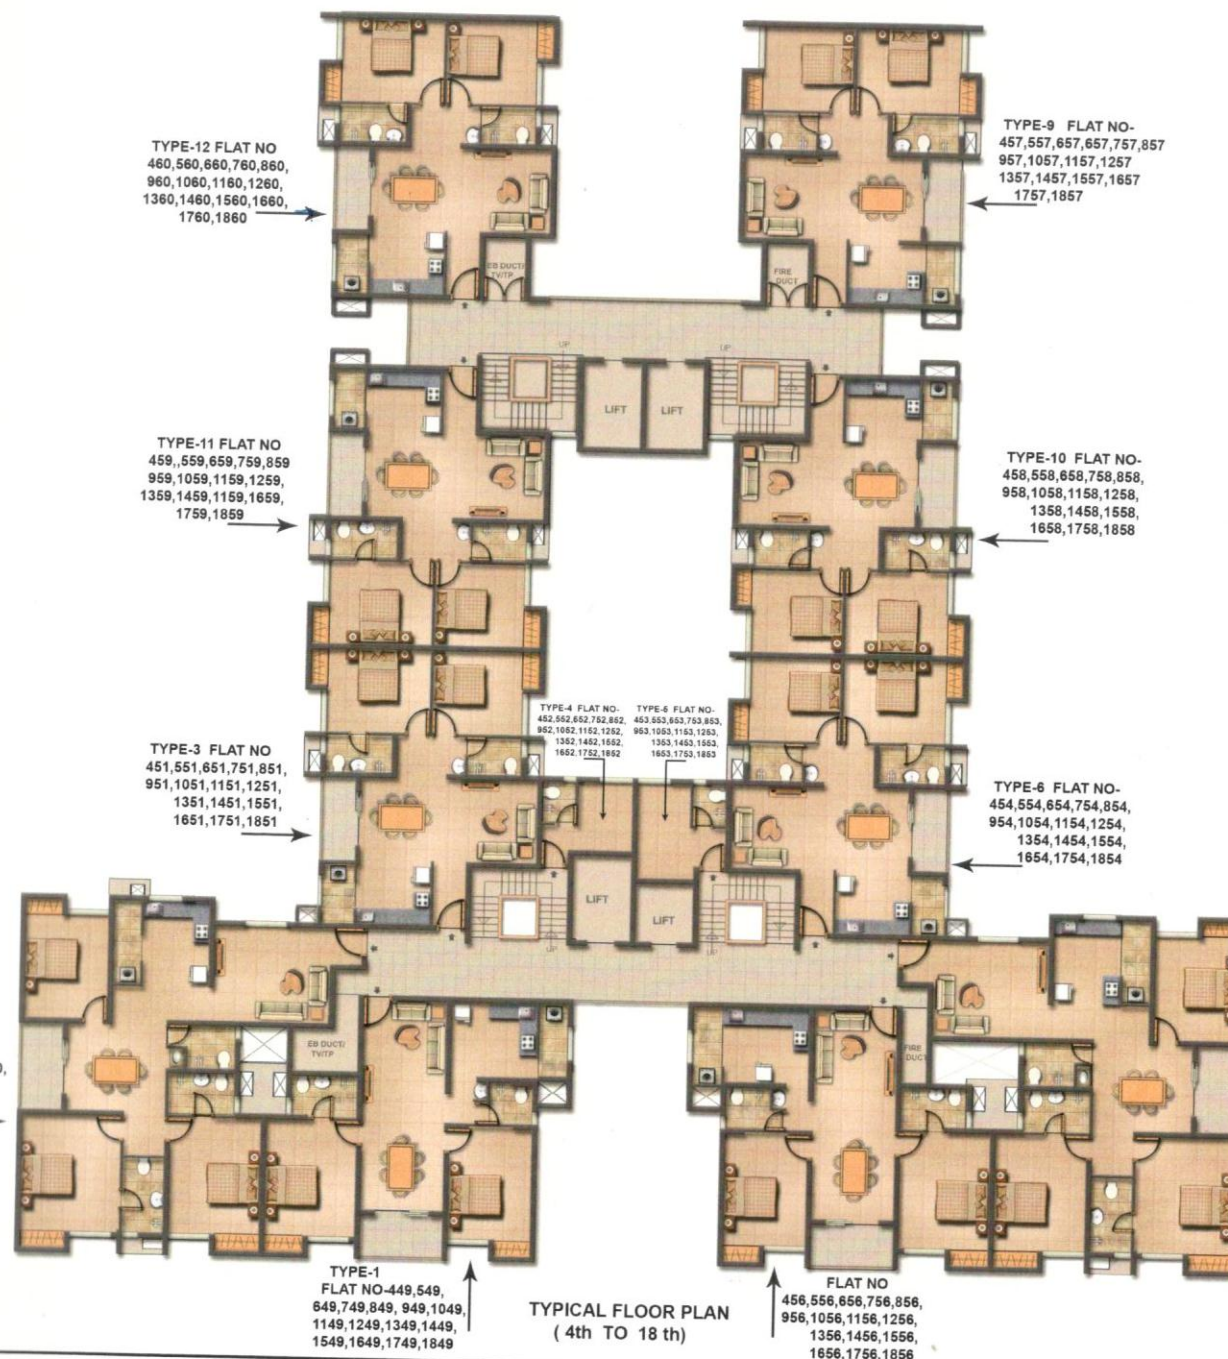



**TYPE- 1 & 8
TYPICAL FLOOR**

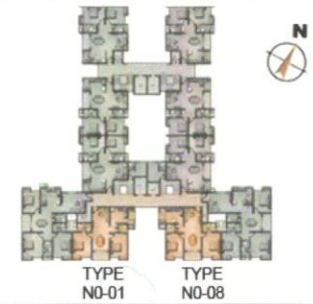

TYPE NOS	CARPET AREA	SALEABLE AREA	PVT TERR. AREA
1	819	1186	-
8	819	1186	-

01. LIV./DIN.	10'0" x 25'8"
02. BALCONY	10'0" x 5'0"
03. BED-1	11'5" x 14'2"
04. TOILET	8'6" x 5'2"
05. BED-2	10'6" x 13'10"
06. KITCHEN	10'8" x 9'6"
07. UTILITY	3'7" x 9'4"
08. C.TOILET	7'2" x 5'0"

Jains Antareeksh

**TYPICAL FLOOR
(4th -18th)**


Architect

 **Dimensions**
 COMPLETE ARCHITECTURAL SOLUTIONS
 NO.187 Habibullah Road,
 T.Nagar, Chennai-17
 Ph -64598081
 info@dimensions2000.com, dimensions2011@gmail.com

PLAN SUBJECT TO CHANGE



**TYPE- 2 & 7
TYPICAL FLOOR**

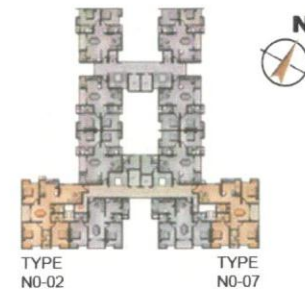

TYPE NOS	CARPET AREA	SALEABLE AREA	PVT TERR. AREA
2	1156	1641	-
7	1156	1641	-


01.FOYER	3'8"	x	5'0"
02. LIVING	14'2"	x	11'10"
03. DINING	12'2"	x	10'6"
04. BALCONY	5'0"	x	10'6"
05. BED-1	12'2"	x	14'4"
06. TOILET	5'0"	x	9'2"
07. BED -2	11'5"	x	14'4"
08.TOILET	8'2"	x	5'2"
09.BED-3	10'6"	x	12'8"
10.KITCHEN	8'4"	x	10'2"
11.UTILITY	3'4"	x	10'2"
12.C.TOILET	8'2"	x	5'2"

TYPICAL FLOOR (4th -18th)


Architect

Dimensions
COMPLETE ARCHITECTURAL SOLUTIONS
NO.187 Habibullah Road,
T.Nagar, Chennai-17
Ph -64598081
info@dimensions2000.com, dimensions2011@gmail.com

PLAN SUBJECT TO CHANGE

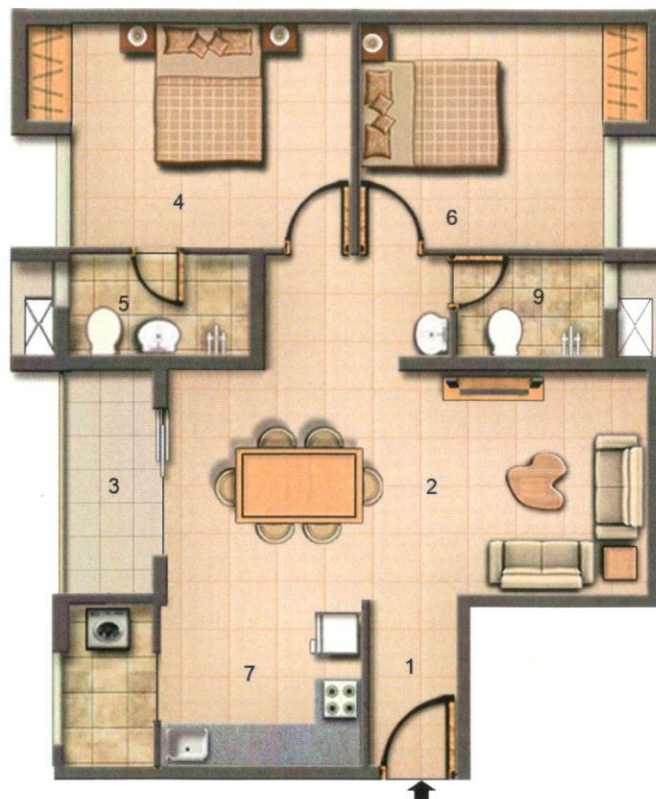

TYPE- 3 & 6
TYPICAL FLOOR

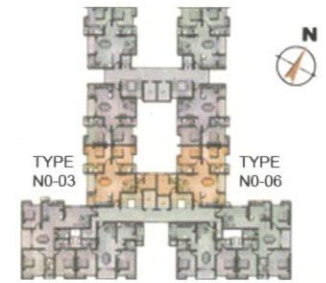

TYPE NOS	CARPET AREA	SALEABLE AREA	PVT TERR. AREA
3	732	1048	-
6	732	1048	-

01.FOYER	4'2"	x	7'10"
02. LIV./DIN.	21'10"	x	10'0"
03. BALCONY	4'0"	x	10'0"
04. BED-1	12'8"	x	10'1"
05. TOILET	8'2"	x	4'8"
06. BED -2	11'2"	x	10'1"
07.KITCHEN	9'0"	x	7'6"
08.UTILITY	4'0"	x	7'0"
09.C.TOILET	6'8"	x	4'10"


Jains Antareeksh

TYPICAL FLOOR **(4th -18th)**


Architect

Dimensions
COMPLETE ARCHITECTURAL SOLUTIONS
NO.187 Habibullah Road,
T.Nagar, Chennai- 17
Ph -64598081
info@dimensions2000.com, dimensions2011@gmail.com

PLAN SUBJECT TO CHANGE

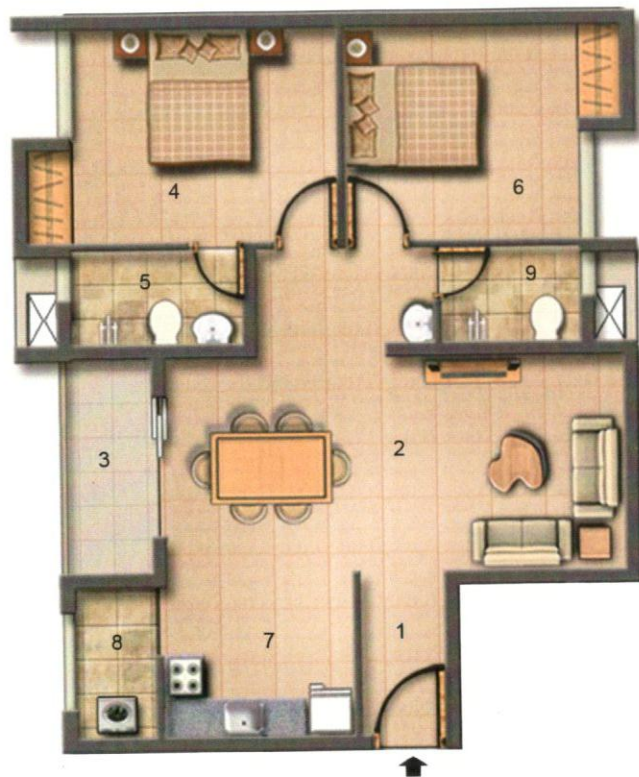

**TYPE- 9 & 12
TYPICAL FLOOR**

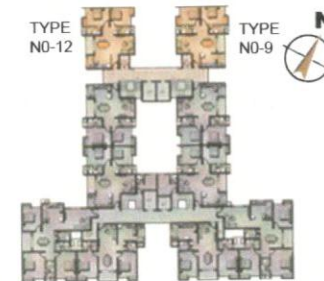

TYPE NOS	CARPET AREA	SALEABLE AREA	PVT TERR. AREA
----------	-------------	---------------	----------------

9	734	1061	-
12	734	1061	-

01.FOYER	4'2"	x	7'10"
02. LIV./DIN.	21'10"	x	10'0"
03. BALCONY	4'0"	x	10'0"
04. BED-1	12'8"	x	10'2"
05. TOILET	8'2"	x	4'8"
06. BED -2	11'2"	x	10'2"
07.KITCHEN	8'10"	x	7'6"
08.UTILITY	4'0"	x	7'4"
09.C.TOILET	6'8"	x	4'10"

Jains Antareeksh

TYPICAL FLOOR (4th -18th)


Architect

Dimensions
COMPLETE ARCHITECTURAL SOLUTIONS
NO.187 Habibullah Road,
T.Nagar, Chennai-17
Ph -64598081
info@dimensions2000.com, dimensions2011@gmail.com

PLAN SUBJECT TO CHANGE



**TYPE- 10 & 11
TYPICAL FLOOR**

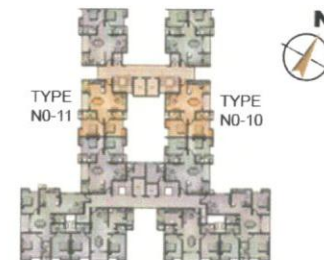

TYPE NOS	CARPET AREA	SALEABLE AREA	PVT TERR. AREA
10	732	1049	-
11	732	1049	-

01.FOYER	4'0" x 7'10"
02. LIV/DIN	21'10" x 10'0"
03. BALCONY	4'0" x 10'0"
04. BED-1	12'8" x 10'1"
05. TOILET	8'2" x 4'8"
06. BED -2	11'2" x 10'1"
07.KITCHEN	9'0" x 7'6"
08.UTILITY	4'0" x 7'4"
09.C.TOILET	6'8" x 4'10"

Jains Antareeksh

TYPICAL FLOOR (4th -18th)

Architect

Dimensions
COMPLETE ARCHITECTURAL SOLUTIONS
NO.187 Habibullah Road,
T.Nagar, Chennai-17
Ph -64598081
info@dimensions2000.com, dimensions2011@gmail.com

PLAN SUBJECT TO CHANGE


Jains Antareeksh



SITE PLAN (19th FLOOR)

PHASE-1 (BLOCK G & H)

PLAN SUBJECT TO CHANGE

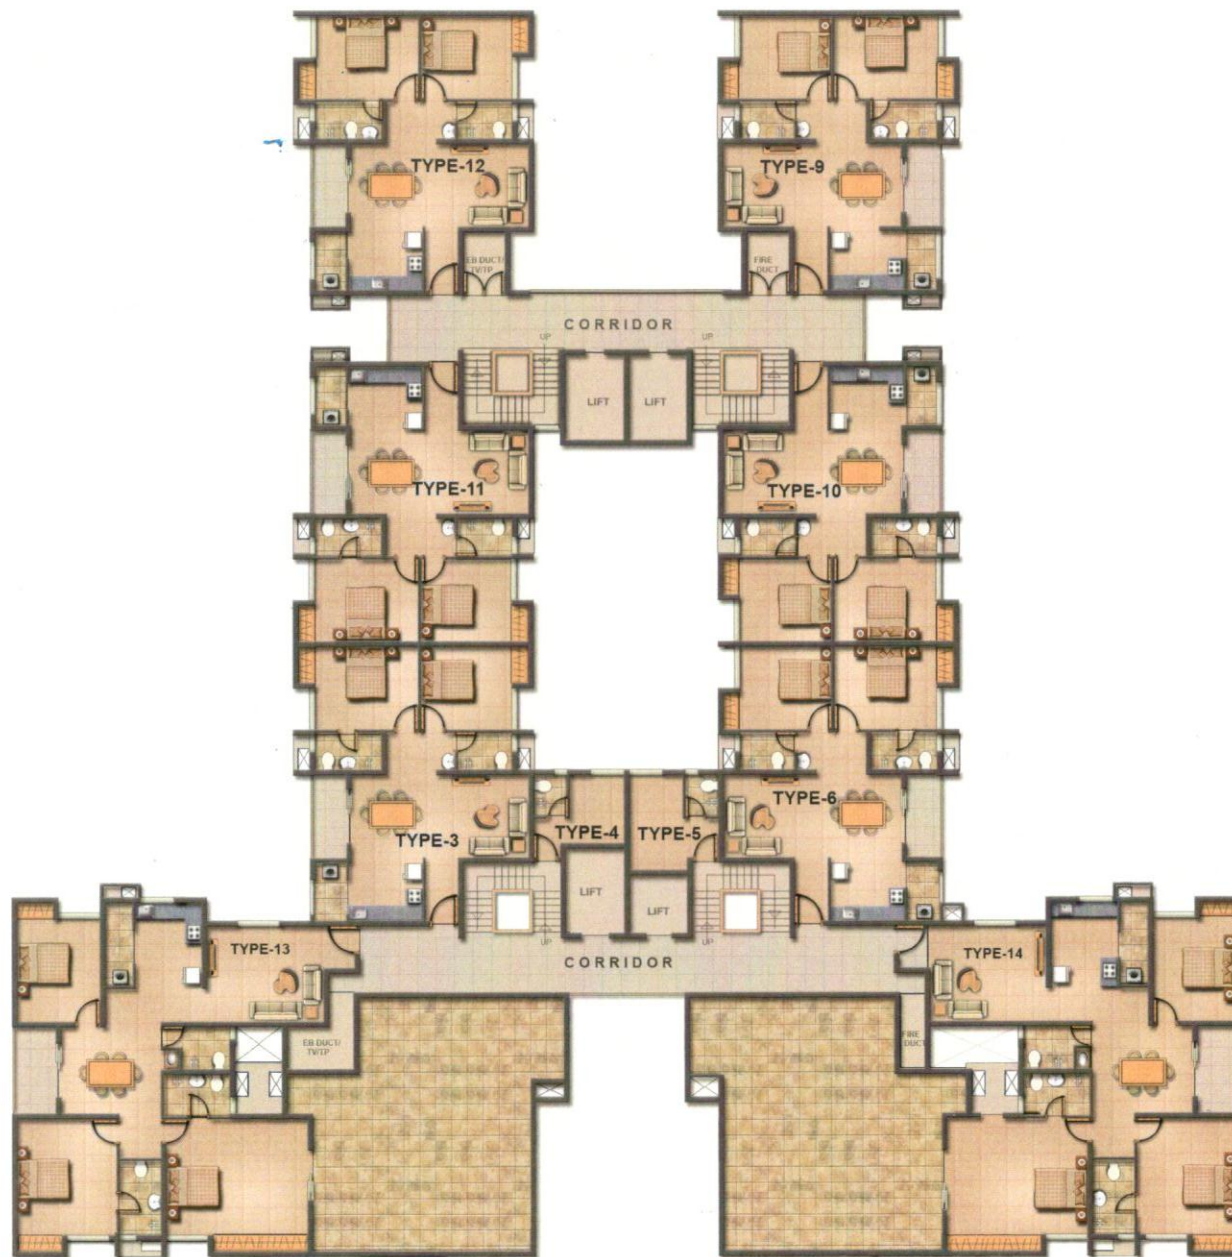

SITE PLAN

TYPE NOS	CARPET AREA	SALEABLE AREA	PVT TERR. AREA
1	-	-	-
2	-	-	-
3	732	1048	-
4	93	128	-
5	117	158	-
6	732	1048	-
7	-	-	-
8	-	-	-
9	734	1061	-
10	732	1049	-
11	732	1049	-
12	734	1061	-
13	1245	1761	893
14	1246	1761	893

Jains Antareeksh

PART-4 **BLOCK-G & H** **19th FLOOR PLAN**


Architect

Dimensions
COMPLETE ARCHITECTURAL SOLUTIONS
No.187 Habibullah Road,
T.Nagar, Chennai-17
Ph - 64598081
info@dimensions2000.com, dimensions2011@gmail.com

PLAN SUBJECT TO CHANGE



TYPE- 13 & 14
19th FLOOR

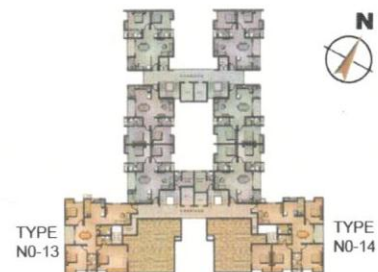

TYPE NOS	CARPET AREA	SALEABLE AREA	PVT TERR. AREA
13	1245	1761	893
14	1246	1761	893

01.FOYER	3'8" x 5'0"
02. LIVING	14'2" x 11'10"
03. DINING	12'2" x 10'6"
04. BALCONY	5'0" x 10'6"
05. BED-1	12'2" x 14'4"
06. TOILET	5'0" x 9'2"
07. BED -2	16'10" x 14'4"
08.TOILET	8'2" x 5'2"
09.BED-3	10'2" x 12'8"
10.KITCHEN	8'4" x 10'2"
11.UTILITY	3'8" x 10'2"
12.C.TOILET	8'2" x 5'2"
13.TERRACE	

Jains Antareeksh

19th FLOOR

Architect

Dimensions
COMPLETE ARCHITECTURAL SOLUTIONS
NO.187 Habibullah Road,
T.Nagar, Chennai-17
Ph -64598081
info@dimensions2000.com, dimensions2011@gmail.com