

# *Jains Anayna*





# Jains Anayna




**OUTDOOR AMENITIES IN OPEN SPACE RESERVED AREA:**

1. Jogging Track
2. Skating Track
3. Badminton court
4. Basketball post
5. Childrens play area
6. Trampoline
7. Outdoor Yoga Deck
8. Outer fitness area
9. Senior Citizen Reflexology pathway

## SITE PLAN

**PREMIUM FLATS**  
**R - ROAD FACING**  
**P - OSR FACING**

# Jains Anayna

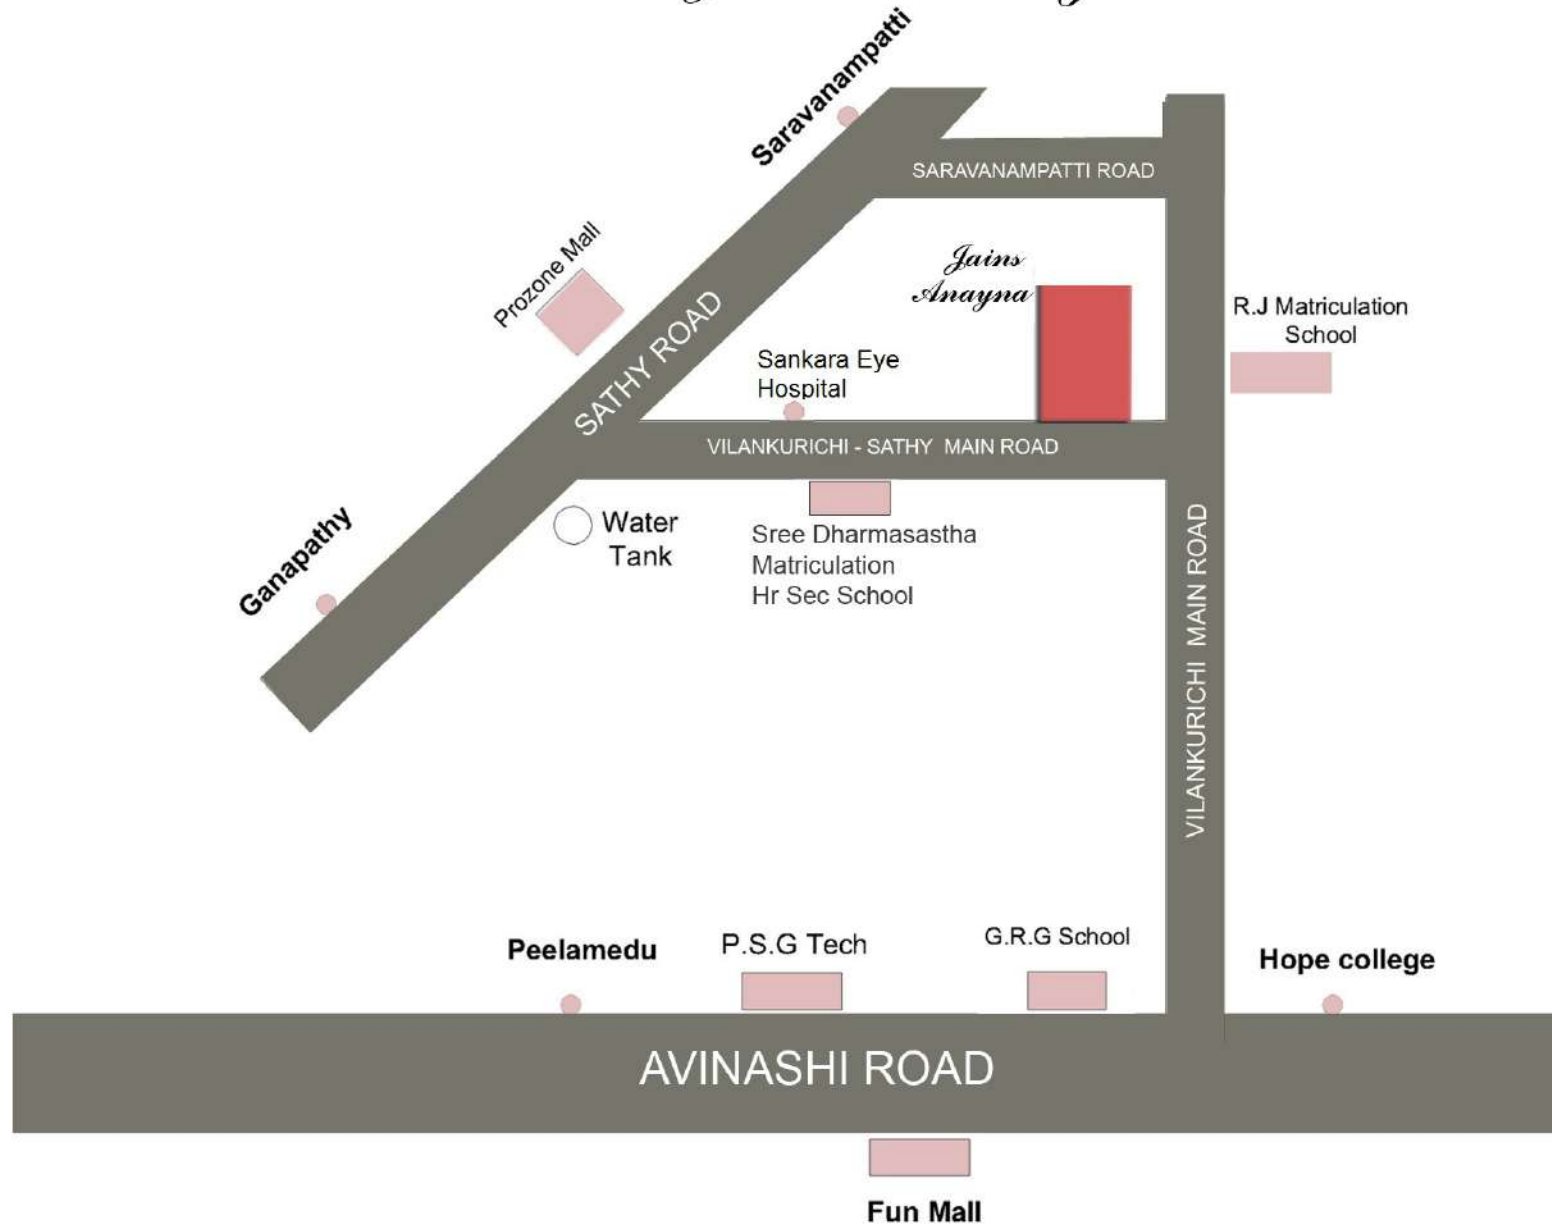

KEY PLAN  
(NOT TO SCALE)



FLAT NOS	CARPET AREA	SALEABLE AREA	PVT TERR. AREA
201	608	926	-
202	609	912	-
203	618	927	368
204	613	922	331
205	616	924	-
206	610	923	-
207	581	917	-
208	608	924	-
209	591	910	-
210	619	927	371
211	597	923	332
212	597	922	-
213	608	922	-
214	581	917	-
215	590	917	460
216	590	917	462

*Jains Anayna*


**SECOND FLOOR**

Architect

**Dimensions**  
 COMPLETE ARCHITECTURAL SOLUTIONS  
 NO.187 Habibullah Road,  
 T.Nagar, Chennai-17  
 Ph -64598081  
 info@dimensions2000.com, dimensions2011@gmail.com

PLAN SUBJECT TO CHANGE



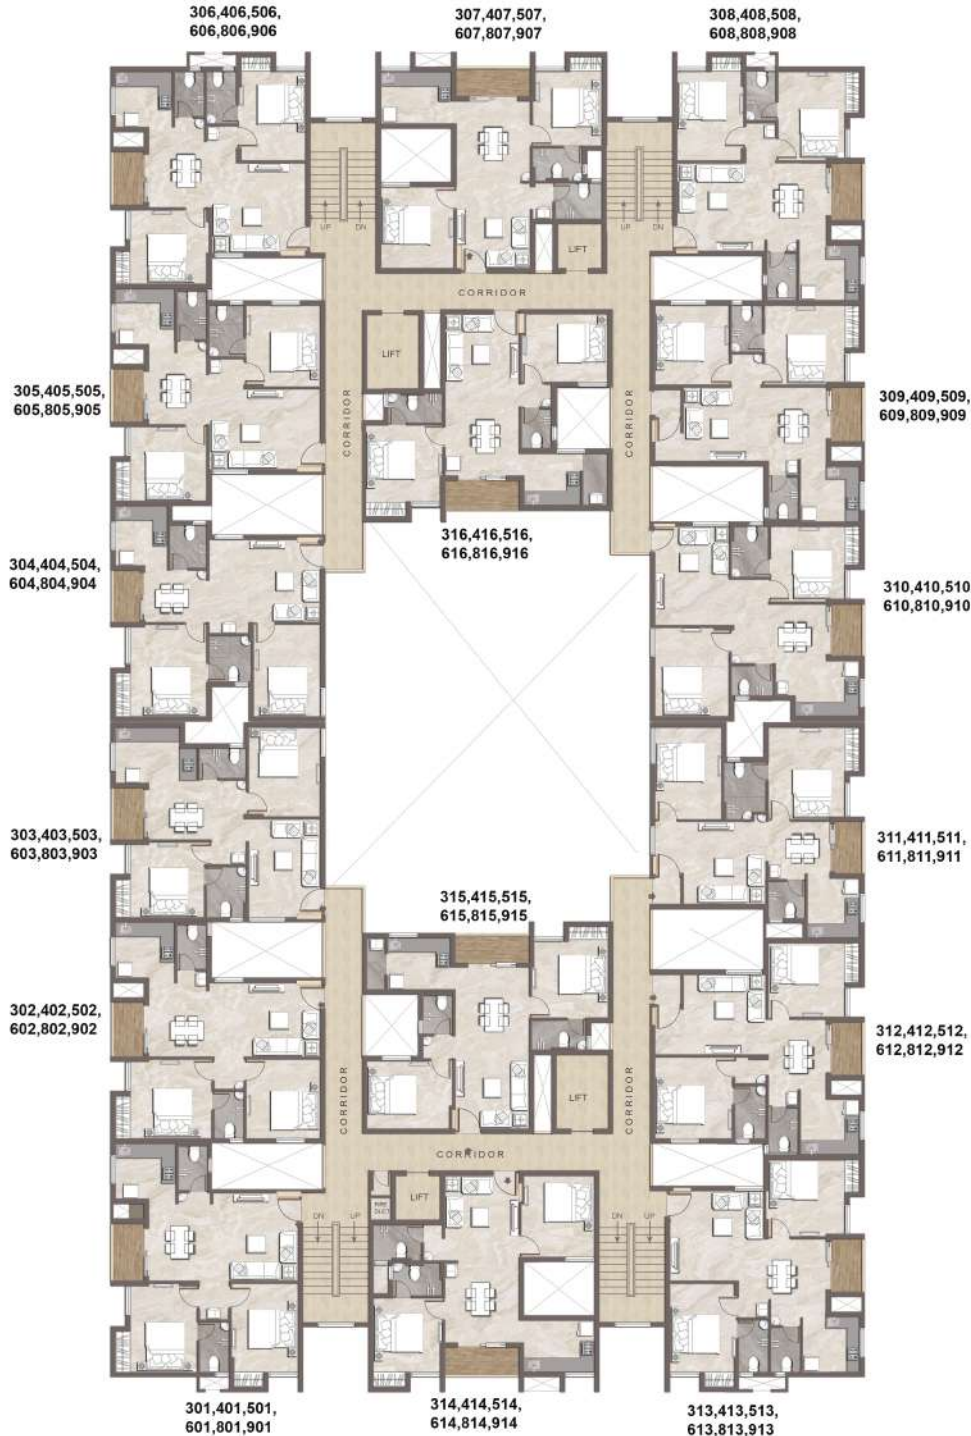

FLAT NOS	CARPET AREA	SALEABLE AREA	PVT TERR. AREA
301,401,501,601,801,901	608	926	-
302,402,502,602,802,902	609	912	-
303,403,503,603,803,903	618	927	-
304,404,504,604,804,904	613	922	-
305,405,505,605,805,905	616	924	-
306,406,506,606,806,906	610	923	-
307,407,507,607,807,907	581	917	-
308,408,508,608,808,908	608	924	-
309,409,509,609,809,909	591	910	-
310,410,510,610,810,910	619	927	-
311,411,511,611,811,911	597	923	-
312,412,512,612,812,912	597	922	-
313,413,513,613,813,913	608	922	-
314,414,514,614,814,914	581	917	-
315,415,515,615,815,915	590	917	-
316,416,516,616,816,916	590	917	-


*Jains Anayna*

**TYPICAL FLOOR PLAN**  
3rd,4th,5th,6th,8th&9th Floor

Architect

 **Dimensions**  
COMPLETE ARCHITECTURAL SOLUTIONS  
NO.187 Habibullah Road,  
T.Nagar,Chennai-17  
Ph -64598081  
info@dimensions2000.com, dimensions2011@gmail.com

**PLAN SUBJECT TO CHANGE**

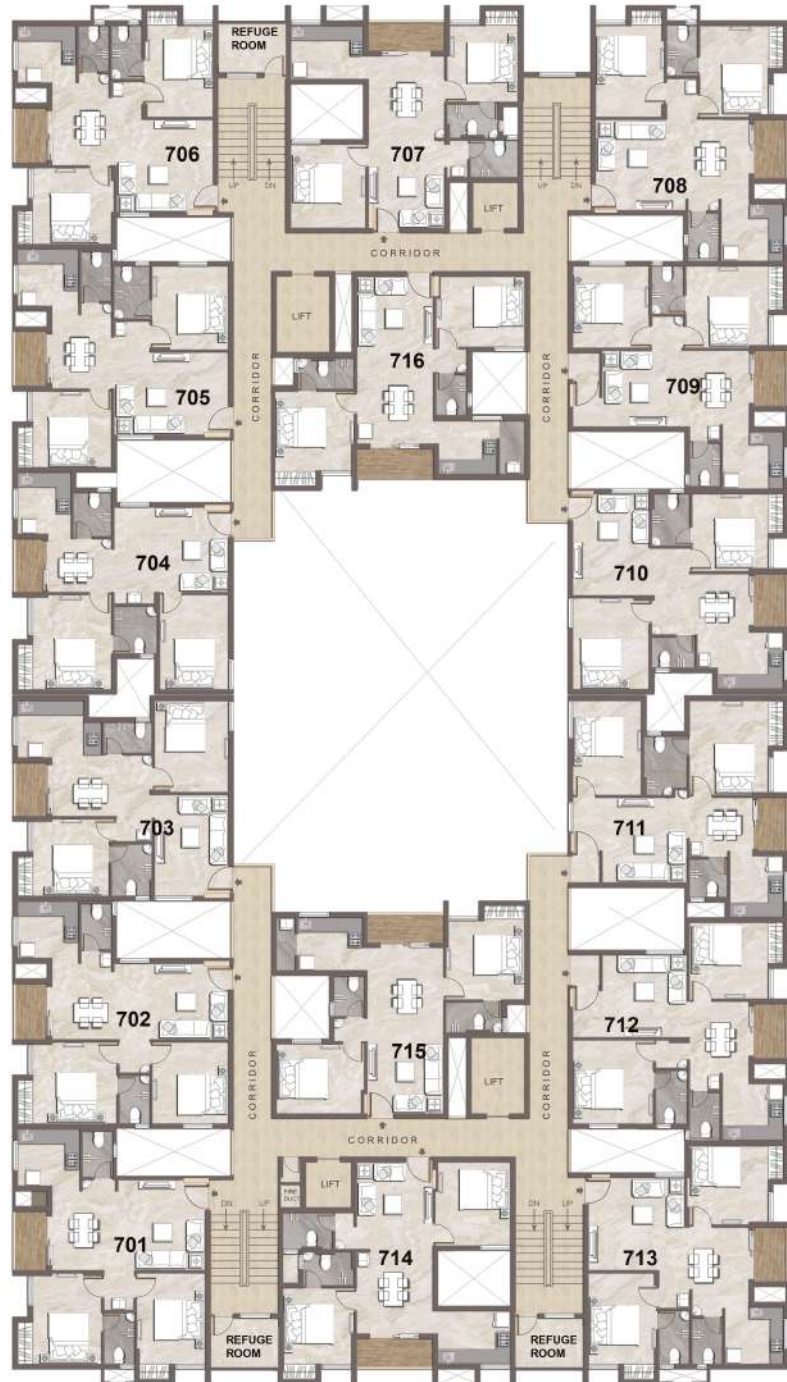

FLAT NOS	CARPET AREA	SALEABLE AREA	PVT TERR. AREA
701	608	926	-
702	609	912	-
703	618	927	-
704	613	922	-
705	616	924	-
706	610	923	-
707	581	917	-
708	608	924	-
709	591	910	-
710	619	927	-
711	597	923	-
712	597	922	-
713	608	922	-
714	581	917	-
715	590	917	-
716	590	917	-

*Jains Anayna*


## 7th FLOOR

Architect

**Dimensions**  
 COMPLETE ARCHITECTURAL SOLUTIONS  
 NO.187 Habibullah Road,  
 T.Nagar, Chennai-17  
 Ph -64598081  
 info@dimensions2000.com, dimensions2011@gmail.com

**PLAN SUBJECT TO CHANGE**



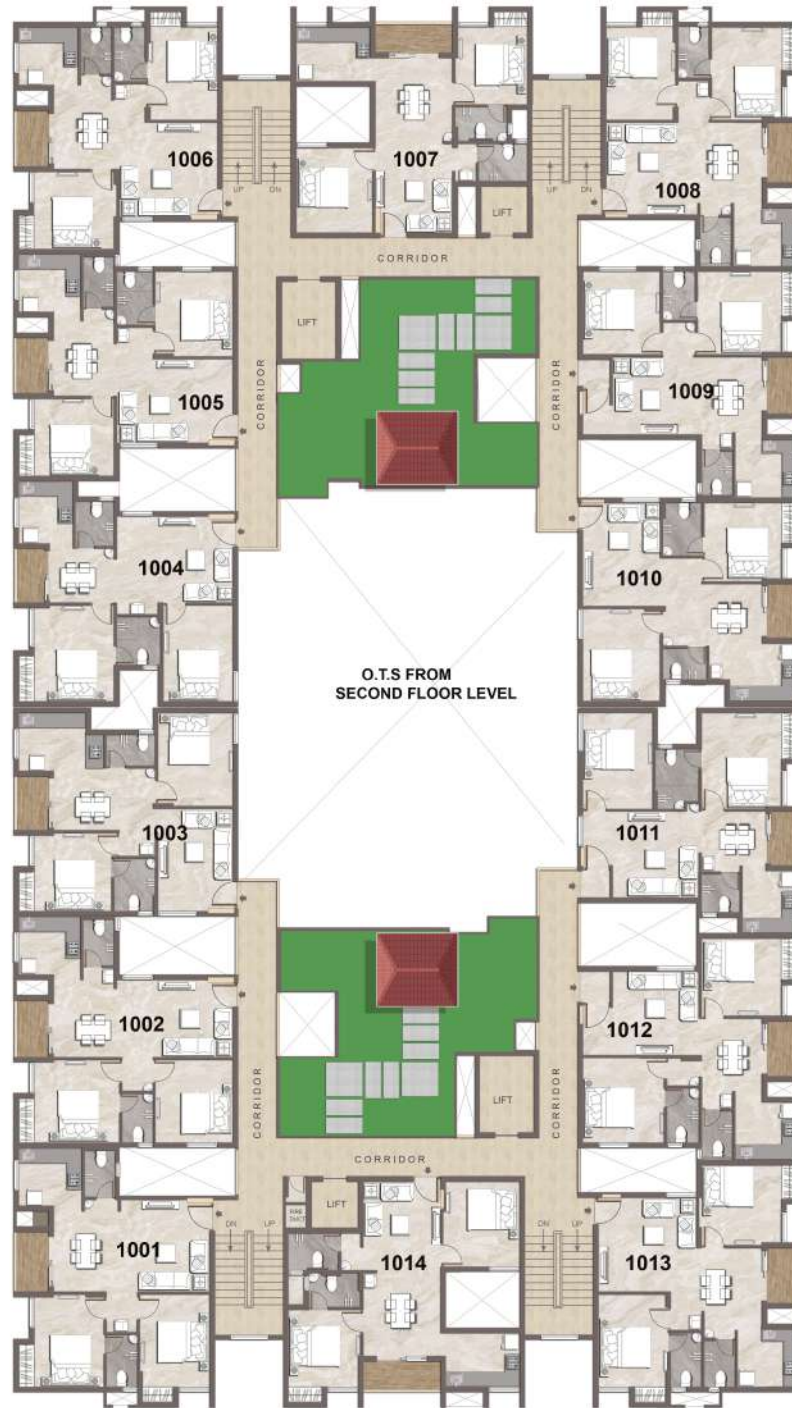

FLAT NOS	CARPET AREA	SALEABLE AREA	PVT TERR. AREA
1001	608	926	-
1002	609	912	-
1003	618	927	-
1004	613	922	-
1005	616	924	-
1006	610	923	-
1007	581	916	-
1008	608	924	-
1009	591	909	-
1010	619	927	-
1011	597	923	-
1012	597	922	-
1013	608	922	-
1014	581	916	-

*Jains Anayna*

## 10th FLOOR PLAN


Architect

**Dimensions**  
 COMPLETE ARCHITECTURAL SOLUTIONS  
 NO.187 Habibullah Road,  
 T.Nagar, Chennai-17  
 Ph -64598081  
 info@dimensions2000.com, dimensions2011@gmail.com

PLAN SUBJECT TO CHANGE



FLAT - 201,401,501,701,901,1001

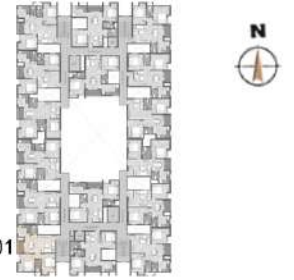

201-1001

FLAT NOS	CARPET AREA	SALEABLE AREA	PVT TERR AREA
201	608	926	-
401	608	926	-
501	608	926	-
701	608	926	-
901	608	926	-
1001	608	926	-

01. LIVING /DINING	20'2"	x	11'11"
02. BALCONY	4'6"	x	7'9"
03. BED-1	9'0"	x	12'0"
04. TOILET	4'0"	x	6'6"
05. BED -2	9'0"	x	12'0"
06. C.TOILET	4'0"	x	6'4"
07. KITCHEN	8'2"	x	7'6"

*Jains Anayna*

**TYPICAL FLOOR  
2ND - 10th**

Architect

 **Dimensions**  
COMPLETE ARCHITECTURAL SOLUTIONS  
NO.187 Habibullah Road,  
T.Nagar,Chennai-17  
Ph -64598081  
info@dimensions2000.com, dimensions2011@gmail.com

PLAN SUBJECT TO CHANGE





**FLAT - 202,402,502,702,902,1002**



FLAT NOS	CARPET AREA	SALEABLE AREA	PVT TERR AREA
202	609	912	-
402	609	912	-
502	609	912	-
702	609	912	-
902	609	912	-
1002	609	912	-

01. LIVING /DINING	23'2"	x	10'0"
02. BALCONY	4'6"	x	7'4"
03. BED-1	11'0"	x	10'9"
04. TOILET	4'0"	x	6'4"
05. BED -2	10'0"	x	10'9"
06. C.TOILET	4'4"	x	6'4"
07. KITCHEN	7'6"	x	8'0"

*Jains Anayna*

**TYPICAL FLOOR  
2ND - 10th**

Architect

 **Dimensions**  
 COMPLETE ARCHITECTURAL SOLUTIONS  
 NO.187 Habibullah Road,  
 T.Nagar,Chennai-17  
 Ph -64598081  
 info@dimensions2000.com, dimensions2011@gmail.com

**PLAN SUBJECT TO CHANGE**



**FLAT - 203**



FLAT NOS	CARPET AREA	SALEABLE AREA	PVT TERR AREA
----------	-------------	---------------	---------------

203	618	927	368
-----	-----	-----	-----

01. LIVING	9'8"	x	13'4"
02. DINING	12'10"	x	8'0"
03. BALCONY	4'6"	x	7'0"
04. BED-1	10'0"	x	10'2"
05. TOILET	5'4"	x	6'10"
06. BED -2	9'8"	x	12'0"
07. C. TOILET	6'4"	x	4'0"
08. KITCHEN	11'0"	x	7'6"
09. TERRACE			

*Jains Anayna*

**SECOND FLOOR**

Architect


**Dimensions**  
 COMPLETE ARCHITECTURAL SOLUTIONS  
 NO.187 Habibullah Road,  
 T.Nagar, Chennai-17  
 Ph -64598081  
 info@dimensions2000.com, dimensions2011@gmail.com

PLAN SUBJECT TO CHANGE





**FLAT - 403,503,703,903,1003**

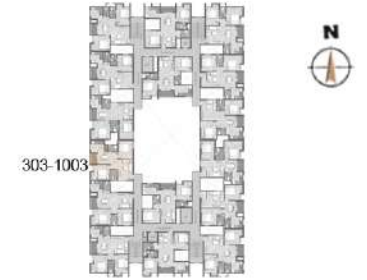

FLAT NOS	CARPET AREA	SALEABLE AREA	PVT TERR AREA
403	618	927	-
503	618	927	-
703	618	927	-
903	618	927	-
1003	618	927	-

01. LIVING	9'8"	x	13'4"
02. DINING	12'10"	x	8'0"
03. BALCONY	4'6"	x	7'0"
04. BED-1	10'0"	x	10'2"
05. TOILET	5'4"	x	6'10"
06. BED -2	9'8"	x	12'0"
07. C.TOILET	6'4"	x	4'0"
08. KITCHEN	11'0"	x	7'6"

*Jains Anayna*

**TYPICAL FLOOR**  
**4th - 10th**


Architect

 **Dimensions**  
COMPLETE ARCHITECTURAL SOLUTIONS  
NO.187 Habibullah Road,  
T.Nagar, Chennai-17  
Ph -64598081  
info@dimensions2000.com, dimensions2011@gmail.com

**PLAN SUBJECT TO CHANGE**



**FLAT - 204**

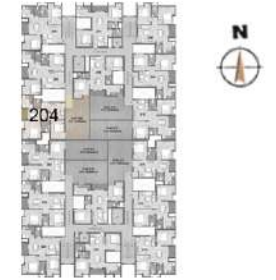

FLAT NOS	CARPET AREA	SALEABLE AREA	PVT TERR AREA
----------	-------------	---------------	---------------

204	613	922	331
-----	-----	-----	-----

01. LIVING	15'0"	x	11'2"
02. DINING	8'8"	x	7'0"
03. BALCONY	4'1"	x	7'0"
04. BED-1	10'4"	x	12'5"
05. TOILET	5'8"	x	6'0"
06. BED -2	9'0"	x	12'5"
07. C. TOILET	5'4"	x	4'6"
08. KITCHEN	7'0"	x	8'1"
09. TERRACE			

*Jains Anayna*

**SECOND FLOOR**

Architect


**Dimensions**  
 COMPLETE ARCHITECTURAL SOLUTIONS  
 NO.187 Habibullah Road,  
 T.Nagar, Chennai-17  
 Ph -64598081  
 info@dimensions2000.com, dimensions2011@gmail.com

PLAN SUBJECT TO CHANGE





**FLAT - 404,504,704,904,1004**

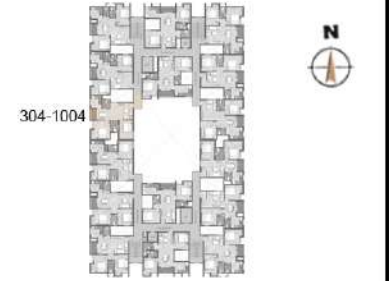

FLAT NOS	CARPET AREA	SALEABLE AREA	PVT TERR AREA
404	613	922	-
504	613	922	-
704	613	922	-
904	613	922	-
1004	613	922	-

01. LIVING	15'0"	x	11'2"
02. DINING	8'8"	x	7'0"
03. BALCONY	4'1"	x	7'0"
04. BED-1	10'4"	x	12'5"
05. TOILET	5'8"	x	7'0"
06. BED -2	9'0"	x	12'5"
07. C. TOILET	5'4"	x	4'6"
08. KITCHEN	7'0"	x	8'1"

*Jains Anayna*

**TYPICAL FLOOR**  
4th - 10th


Architect

**Dimensions**  
COMPLETE ARCHITECTURAL SOLUTIONS  
NO.187 Habibullah Road,  
T.Nagar, Chennai-17  
Ph -64598081  
info@dimensions2000.com, dimensions2011@gmail.com

PLAN SUBJECT TO CHANGE



**FLAT - 205,405,505,705,905,1005**

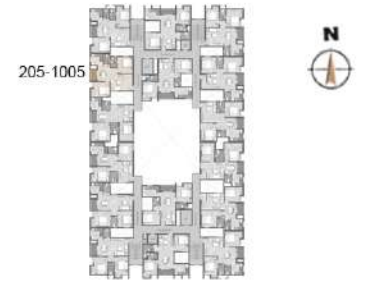

FLAT NOS	CARPET AREA	SALEABLE AREA	PVT TERR AREA
205	616	924	-
405	616	924	-
505	616	924	-
705	616	924	-
905	616	924	-
1005	616	924	-

01. LIVING	15'4" x 10'10"
02. DINING	7'10" x 9'8"
03. BALCONY	4'6" x 7'2"
04. BED-1	10'0" x 11'0"
05. TOILET	4'8" x 6'11"
06. BED -2	10'4" x 10'4"
07. C. TOILET	4'0" x 6'10"
08. KITCHEN	8'0" x 7'6"

*Jains Anayna*

**TYPICAL FLOOR**  
2nd -10th

Architect


**Dimensions**  
COMPLETE ARCHITECTURAL SOLUTIONS  
NO.187 Habibullah Road,  
T.Nagar, Chennai-17  
Ph -64598081  
info@dimensions2000.com, dimensions2011@gmail.com

PLAN SUBJECT TO CHANGE





**FLAT - 206,406,506,706,906,1006**

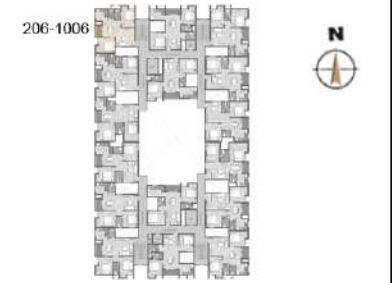

FLAT NOS	CARPET AREA	SALEABLE AREA	PVT TERR AREA
206	610	923	-
406	610	923	-
506	610	923	-
706	610	923	-
906	610	923	-
1006	610	923	-

01. LIVING	13'0" x 12'2"
02. DINING	11'10" x 10'11½"
03. BALCONY	4'6" x 7'2"
04. BED-1	9'0" x 12'0"
05. TOILET	4'0" x 7'0"
06. BED -2	10'5" x 10'0"
07. C. TOILET	4'0" x 6'0"
08. KITCHEN	7'8" x 7'6"

*Jains Anayna*

**TYPICAL FLOOR**  
**2nd -10th**

Architect

 **Dimensions**  
COMPLETE ARCHITECTURAL SOLUTIONS  
NO.187 Habibullah Road,  
T.Nagar, Chennai-17  
Ph -64598081  
info@dimensions2000.com, dimensions2011@gmail.com

**PLAN SUBJECT TO CHANGE**



**FLAT - 207,407,507,707,807,907**



FLAT NOS	CARPET AREA	SALEABLE AREA	PVT TERR AREA
207	581	917	-
407	581	917	-
507	581	917	-
707	581	917	-
807	581	917	-
907	581	917	-

01. LIVING/DINING	10'0"	x	22'7"
02. BALCONY	10'0"	x	4'0"
03. BED-1	9'0"	x	10'0"
04. TOILET	4'5"	x	6'8"
05. BED -2	9'10½"	x	11'0"
06. C.TOILET	6'6"	x	4'10"
07. KITCHEN	9'7"	x	7'0"

*Jains Anayna*

**TYPICAL FLOOR**  
2nd - 9th


Architect

**Dimensions**  
COMPLETE ARCHITECTURAL SOLUTIONS  
NO.187 Habibullah Road,  
T.Nagar,Chennai-17  
Ph -64598081  
info@dimensions2000.com, dimensions2011@gmail.com

PLAN SUBJECT TO CHANGE



**FLAT - 208,408,508,708,808,908**

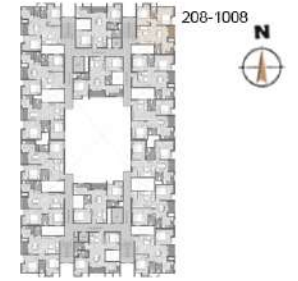

FLAT NOS	CARPET AREA	SALEABLE AREA	PVT TERR AREA
----------	-------------	---------------	---------------

208	608	924	-
408	608	924	-
508	608	924	-
708	608	924	-
808	608	924	-
908	608	924	-

01. LIVING/DINING	20'01½" x 11'11"
02. BALCONY	4'6" x 7'9"
03. BED-1	8'11½" x 12'0"
04. TOILET	4'0" x 6'2"
05. BED -2	9'0" x 12'0"
06. C.TOILET	4'0" x 6'4"
07. KITCHEN	8'1½" x 7'6"

*Jains Anayna*

**TYPICAL FLOOR**  
2nd - 9th

Architect


 **Dimensions**  
COMPLETE ARCHITECTURAL SOLUTIONS  
NO.187 Habibullah Road,  
T.Nagar,Chennai-17  
Ph -64598081  
info@dimensions2000.com, dimensions2011@gmail.com

PLAN SUBJECT TO CHANGE





**FLAT - 209,409,509,709,809,909**

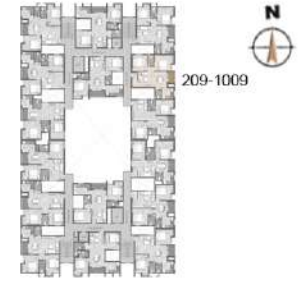

FLAT NOS	CARPET AREA	SALEABLE AREA	PVT TERR AREA
209	591	910	-
409	591	910	-
509	591	910	-
709	591	910	-
809	591	910	-
909	591	910	-

01. LIVING/DINING	23'1½"	x	10'0"
02. BALCONY	4'6"	x	7'4"
03. BED-1	10'9½"	x	10'9"
04. TOILET	4'2"	x	6'2"
05. BED -2	10'0"	x	10'9"
06. C.TOILET	4'0"	x	5'4"
07. KITCHEN	7'11½"	x	7'6"

*Jains Anayna*

**TYPICAL FLOOR**  
2nd - 9th


Architect

 **Dimensions**  
COMPLETE ARCHITECTURAL SOLUTIONS  
NO.187 Habibullah Road,  
T.Nagar,Chennai-17  
Ph -64598081  
info@dimensions2000.com, dimensions2011@gmail.com

**PLAN SUBJECT TO CHANGE**



**FLAT - 410,510,710,810,910**

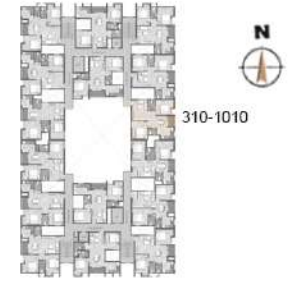

FLAT NOS	CARPET AREA	SALEABLE AREA	PVT TERR AREA
----------	-------------	---------------	---------------

410	619	927	-
510	619	927	-
710	619	927	-
810	619	927	-
910	619	927	-

01. LIVING	10'0"	x	13'4"
02. DINING	12'5½"	x	8'0"
03. BALCONY	4'6"	x	7'0"
04. BED-1	10'0"	x	10'2"
05. TOILET	5'0"	x	6'10"
06. BED -2	10'0"	x	12'0"
07. C. TOILET	6'4"	x	4'4"
08. KITCHEN	10'11½"	x	7'7½"

*Jains Anayna*

**TYPICAL FLOOR**  
**4th - 9th**


Architect

 **Dimensions**  
COMPLETE ARCHITECTURAL SOLUTIONS  
NO.187 Habibullah Road,  
T.Nagar, Chennai-17  
Ph -64598081  
info@dimensions2000.com, dimensions2011@gmail.com

PLAN SUBJECT TO CHANGE



**FLAT - 211**

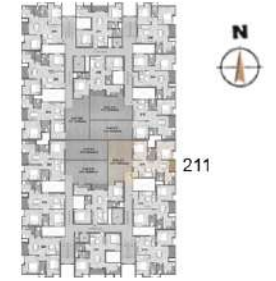

FLAT NOS	CARPET AREA	SALEABLE AREA	PVT TERR. AREA
----------	-------------	---------------	----------------

211	597	923	332
-----	-----	-----	-----

01. LIVING	15'0"	x	11'2"
02. DINING	8'3½"	x	7'0"
03. BALCONY	4'1"	x	7'0"
04. BED-1	10'3½"	x	12'5"
05. TOILET	5'8"	x	7'8½"
06. BED -2	9'0"	x	12'5"
07. C.TOILET	5'0"	x	5'0"
08. KITCHEN	7'0"	x	8'1"
09.TERRACE			

*Jains Anayna*

**SECOND FLOOR**

Architect


**Dimensions**  
 COMPLETE ARCHITECTURAL SOLUTIONS  
 NO.187 Habibullah Road,  
 T.Nagar,Chennai-17  
 Ph -64598081  
 info@dimensions2000.com, dimensions2011@gmail.com

PLAN SUBJECT TO CHANGE





**FLAT - 411,511,711,811,911**

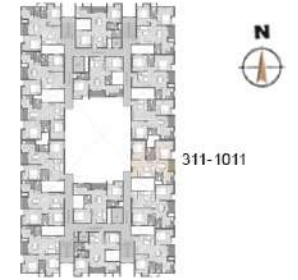

FLAT NOS	CARPET AREA	SALEABLE AREA	PVT TERR AREA
411	597	923	-
511	597	923	-
711	597	923	-
811	597	923	-
911	597	923	-

01. LIVING	15'0"	x	11'2"
02. DINING	8'3½"	x	7'0"
03. BALCONY	4'1"	x	7'0"
04. BED-1	10'3½"	x	12'5"
05. TOILET	5'8"	x	7'8½"
06. BED -2	9'0"	x	12'5"
07. C. TOILET	5'0"	x	5'0"
08. KITCHEN	7'0"	x	8'1"

*Jains Anayna*

**TYPICAL FLOOR**  
4rd -9 th

Architect

 **Dimensions**  
COMPLETE ARCHITECTURAL SOLUTIONS  
NO.187 Habibullah Road,  
T.Nagar,Chennai-17  
Ph -64598081  
info@dimensions2000.com, dimensions2011@gmail.com

PLAN SUBJECT TO CHANGE



**FLAT - 212,412,512,712,812,1012**



FLAT NOS	CARPET AREA	SALEABLE AREA	PVT TERR AREA
212	597	922	-
412	597	922	-
512	597	922	-
712	597	922	-
812	597	922	-
1012	597	922	-

01. LIVING	15'0"	x 10'10"
02. DINING	7'9½"	x 10'4"
03. BALCONY	4'6"	x 7'2"
04. BED-1	10'7"	x 11'0"
05. TOILET	4'1"	x 6'7"
06. BED -2	10'3½"	x 10'0"
07. C. TOILET	4'0"	x 5'4"
08. KITCHEN	7'11½"	x 7'6"

*Jains Anayna*

**TYPICAL FLOOR**  
2nd -10th

Architect

 **Dimensions**  
COMPLETE ARCHITECTURAL SOLUTIONS  
NO.187 Habibullah Road,  
T.Nagar, Chennai-17  
Ph -64598081  
info@dimensions2000.com, dimensions2011@gmail.com

PLAN SUBJECT TO CHANGE



**FLAT - 213,413,513,713,813,1013**



FLAT NOS	CARPET AREA	SALEABLE AREA	PVT TERR AREA
213	608	922	-
413	608	922	-
513	608	922	-
713	608	922	-
813	608	922	-
1013	608	922	-

01. LIVING	13'0"	x 12'2"
02. DINING	11'9½"	x 10'7½"
03. BALCONY	4'6"	x 7'2"
04. BED-1	8'8"	x 12'0"
05. TOILET	4'0"	x 7'0½"
06. BED -2	10'3½"	x 10'0"
07. C. TOILET	4'0"	x 7'½"
08. KITCHEN	7'8"	x 7'6"

*Jains Anayna*

**TYPICAL FLOOR**  
2nd -10th

Architect


 **Dimensions**  
 COMPLETE ARCHITECTURAL SOLUTIONS  
 NO.187 Habibullah Road,  
 T.Nagar,Chennai-17  
 Ph -64598081  
 info@dimensions2000.com, dimensions2011@gmail.com

**PLAN SUBJECT TO CHANGE**





**FLAT - 214,414,514,714,814,1014**

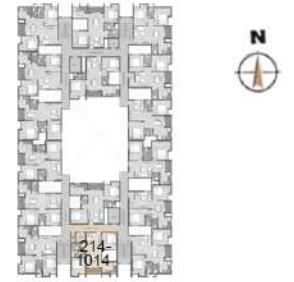

FLAT NOS	CARPET AREA	SALEABLE AREA	PVT TERR AREA
214	581	917	-
414	581	917	-
514	581	917	-
714	581	917	-
814	581	917	-
1014	581	917	-

01. LIVING/DINING	10'0"	x	22'7"
02. BALCONY	10'0"	x	4'0"
03. BED-1	9'0"	x	10'0"
04. TOILET	6'8"	x	4'5"
05. BED -2	9'10½"	x	11'0"
06. C.TOILET	6'6"	x	4'10"
07. KITCHEN	9'7"	x	7'0"

*Jains Anayna*

**TYPICAL FLOOR**  
2nd -10th

Architect

 **Dimensions**  
COMPLETE ARCHITECTURAL SOLUTIONS  
NO.187 Habibullah Road,  
T.Nagar,Chennai-17  
Ph -64598081  
info@dimensions2000.com, dimensions2011@gmail.com

PLAN SUBJECT TO CHANGE



**FLAT - 215,415,515,715,815**

FLAT NOS	CARPET AREA	SALEABLE AREA	PVT TERR AREA
----------	-------------	---------------	---------------

215	590	917	-
415	590	917	-
515	590	917	-
715	590	917	-
815	590	917	-

01. LIVING/DINING	10'0"	x	21'10"
02. BALCONY	10'0"	x	4'0"
03. BED-1	10'4"	x	10'4"
04. TOILET	7'4"	x	4'0"
05. BED -2	11'7"	x	9'2"
06. C.TOILET	4'4"	x	5'8"
07. KITCHEN	8'3"	x	7'0"
08.WASH	2'8"	x	7'0"

*Jains Anayna*

**TYPICAL FLOOR**  
2nd - 8th

Architect

 **Dimensions**  
COMPLETE ARCHITECTURAL SOLUTIONS  
NO.187 Habibullah Road,  
T.Nagar,Chennai-17  
Ph -64598081  
info@dimensions2000.com, dimensions2011@gmail.com

PLAN SUBJECT TO CHANGE



**FLAT - 216**



FLAT NOS	CARPET AREA	SALEABLE AREA	PVT TERR AREA
----------	-------------	---------------	---------------

216	590	917	462
-----	-----	-----	-----

01. LIVING/DINING	10'0"	x	21'10"
02. BALCONY	10'0"	x	4'0"
03. BED-1	10'0"	x	10'4"
04. TOILET	7'4"	x	4'0"
05. BED -2	11'7"	x	9'2"
06. C.TOILET	4'0"	x	5'8½"
07. KITCHEN	8'0"	x	7'0"
08.WASH	2'11"	x	7'0"
09.TERRACE			

*Jains Anayna*

**SECOND FLOOR**

Architect

**Dimensions**  
 COMPLETE ARCHITECTURAL SOLUTIONS  
 NO.187 Habibullah Road,  
 T.Nagar,Chennai-17  
 Ph -64598081  
 info@dimensions2000.com, dimensions2011@gmail.com

PLAN SUBJECT TO CHANGE





**FLAT - 416,516,716,816**



FLAT NOS	CARPET AREA	SALEABLE AREA	PVT TERR AREA
----------	-------------	---------------	---------------

416	590	917	-
516	590	917	-
716	590	917	-
816	590	917	-

01. LIVING/DINING	10'0"	x	21'10"
02. BALCONY	10'0"	x	4'0"
03. BED-1	10'0"	x	10'4"
04. TOILET	7'4"	x	4'0"
05. BED -2	11'7"	x	9'2"
06. C.TOILET	4'0"	x	5'8½"
07. KITCHEN	8'0"	x	7'0"
08. WASH	2'11"	x	7'0"

*Jains Anayna*

**TYPICAL FLOOR**  
4th -8th

Architect

 **Dimensions**  
COMPLETE ARCHITECTURAL SOLUTIONS  
NO.187 Habibullah Road,  
T.Nagar, Chennai-17  
Ph -64598081  
info@dimensions2000.com, dimensions2011@gmail.com

PLAN SUBJECT TO CHANGE